


# Concept Emergency Response Trailer

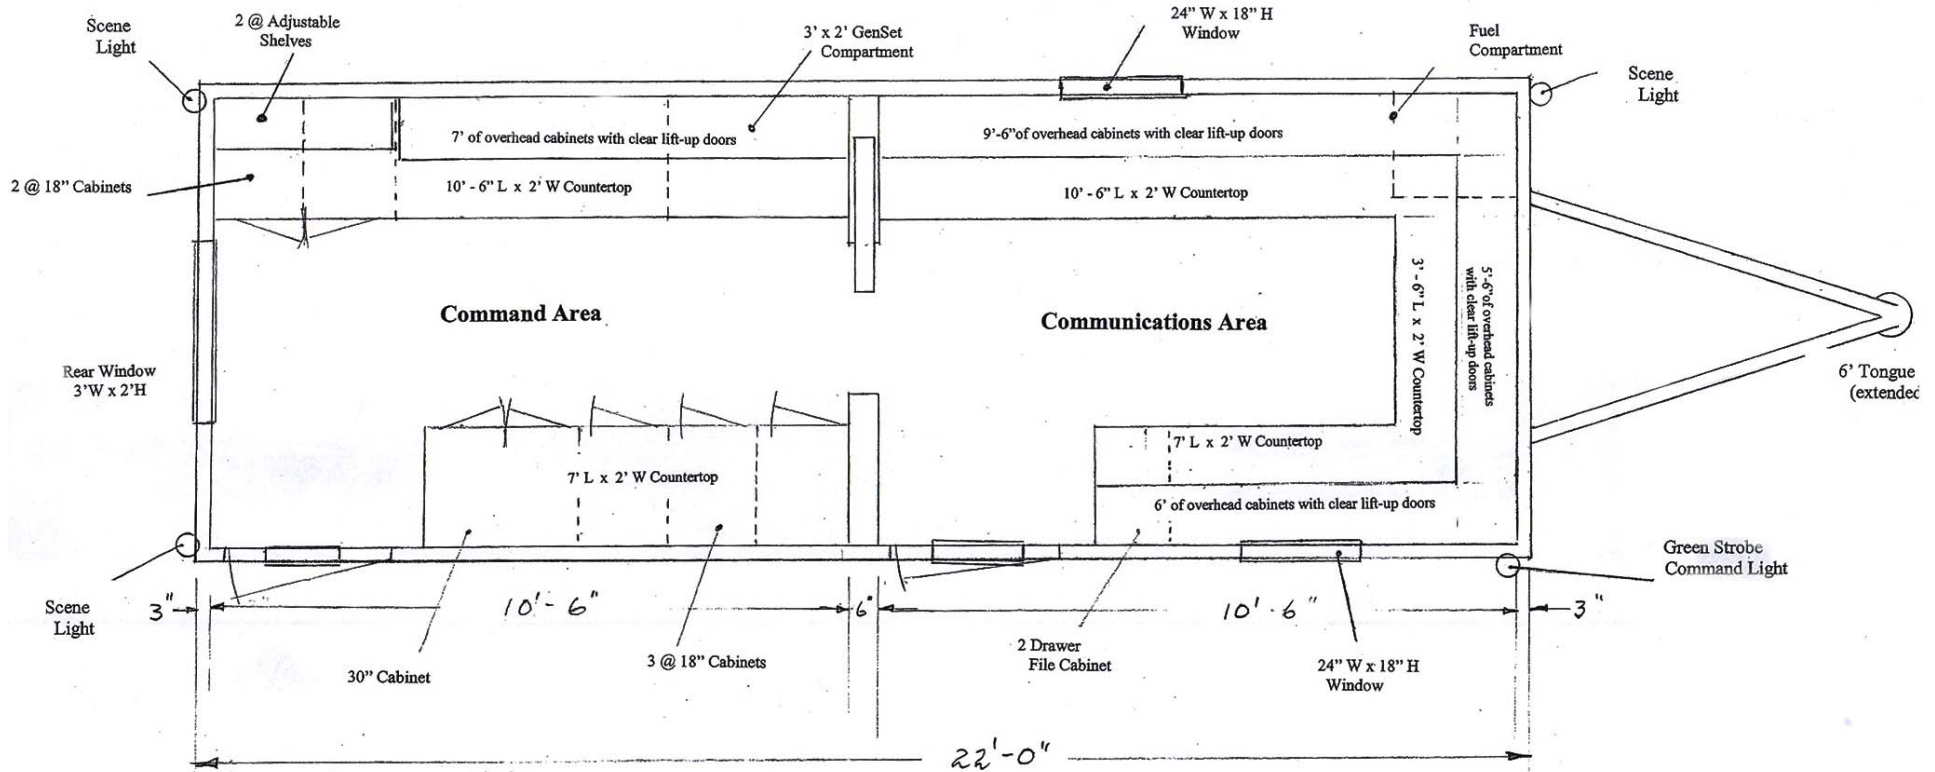

- NOTES
- 2 @ Roof mounted air conditioners and 2 @ Exhaust Fans to be located appropriately over working areas
  - Fluorescent light fixtures to be spaced as required over work areas
  - 7'L x 3'H Cork Board over countertop in Command Area to right of street-side shelves
  - 7'L x 3'H White Board over curb-side countertop in Command Area
  - 18' Awning mounted to cover entry door area
  - Locations of receptacles, switches, antenna bases and communication gear TBD with customer